




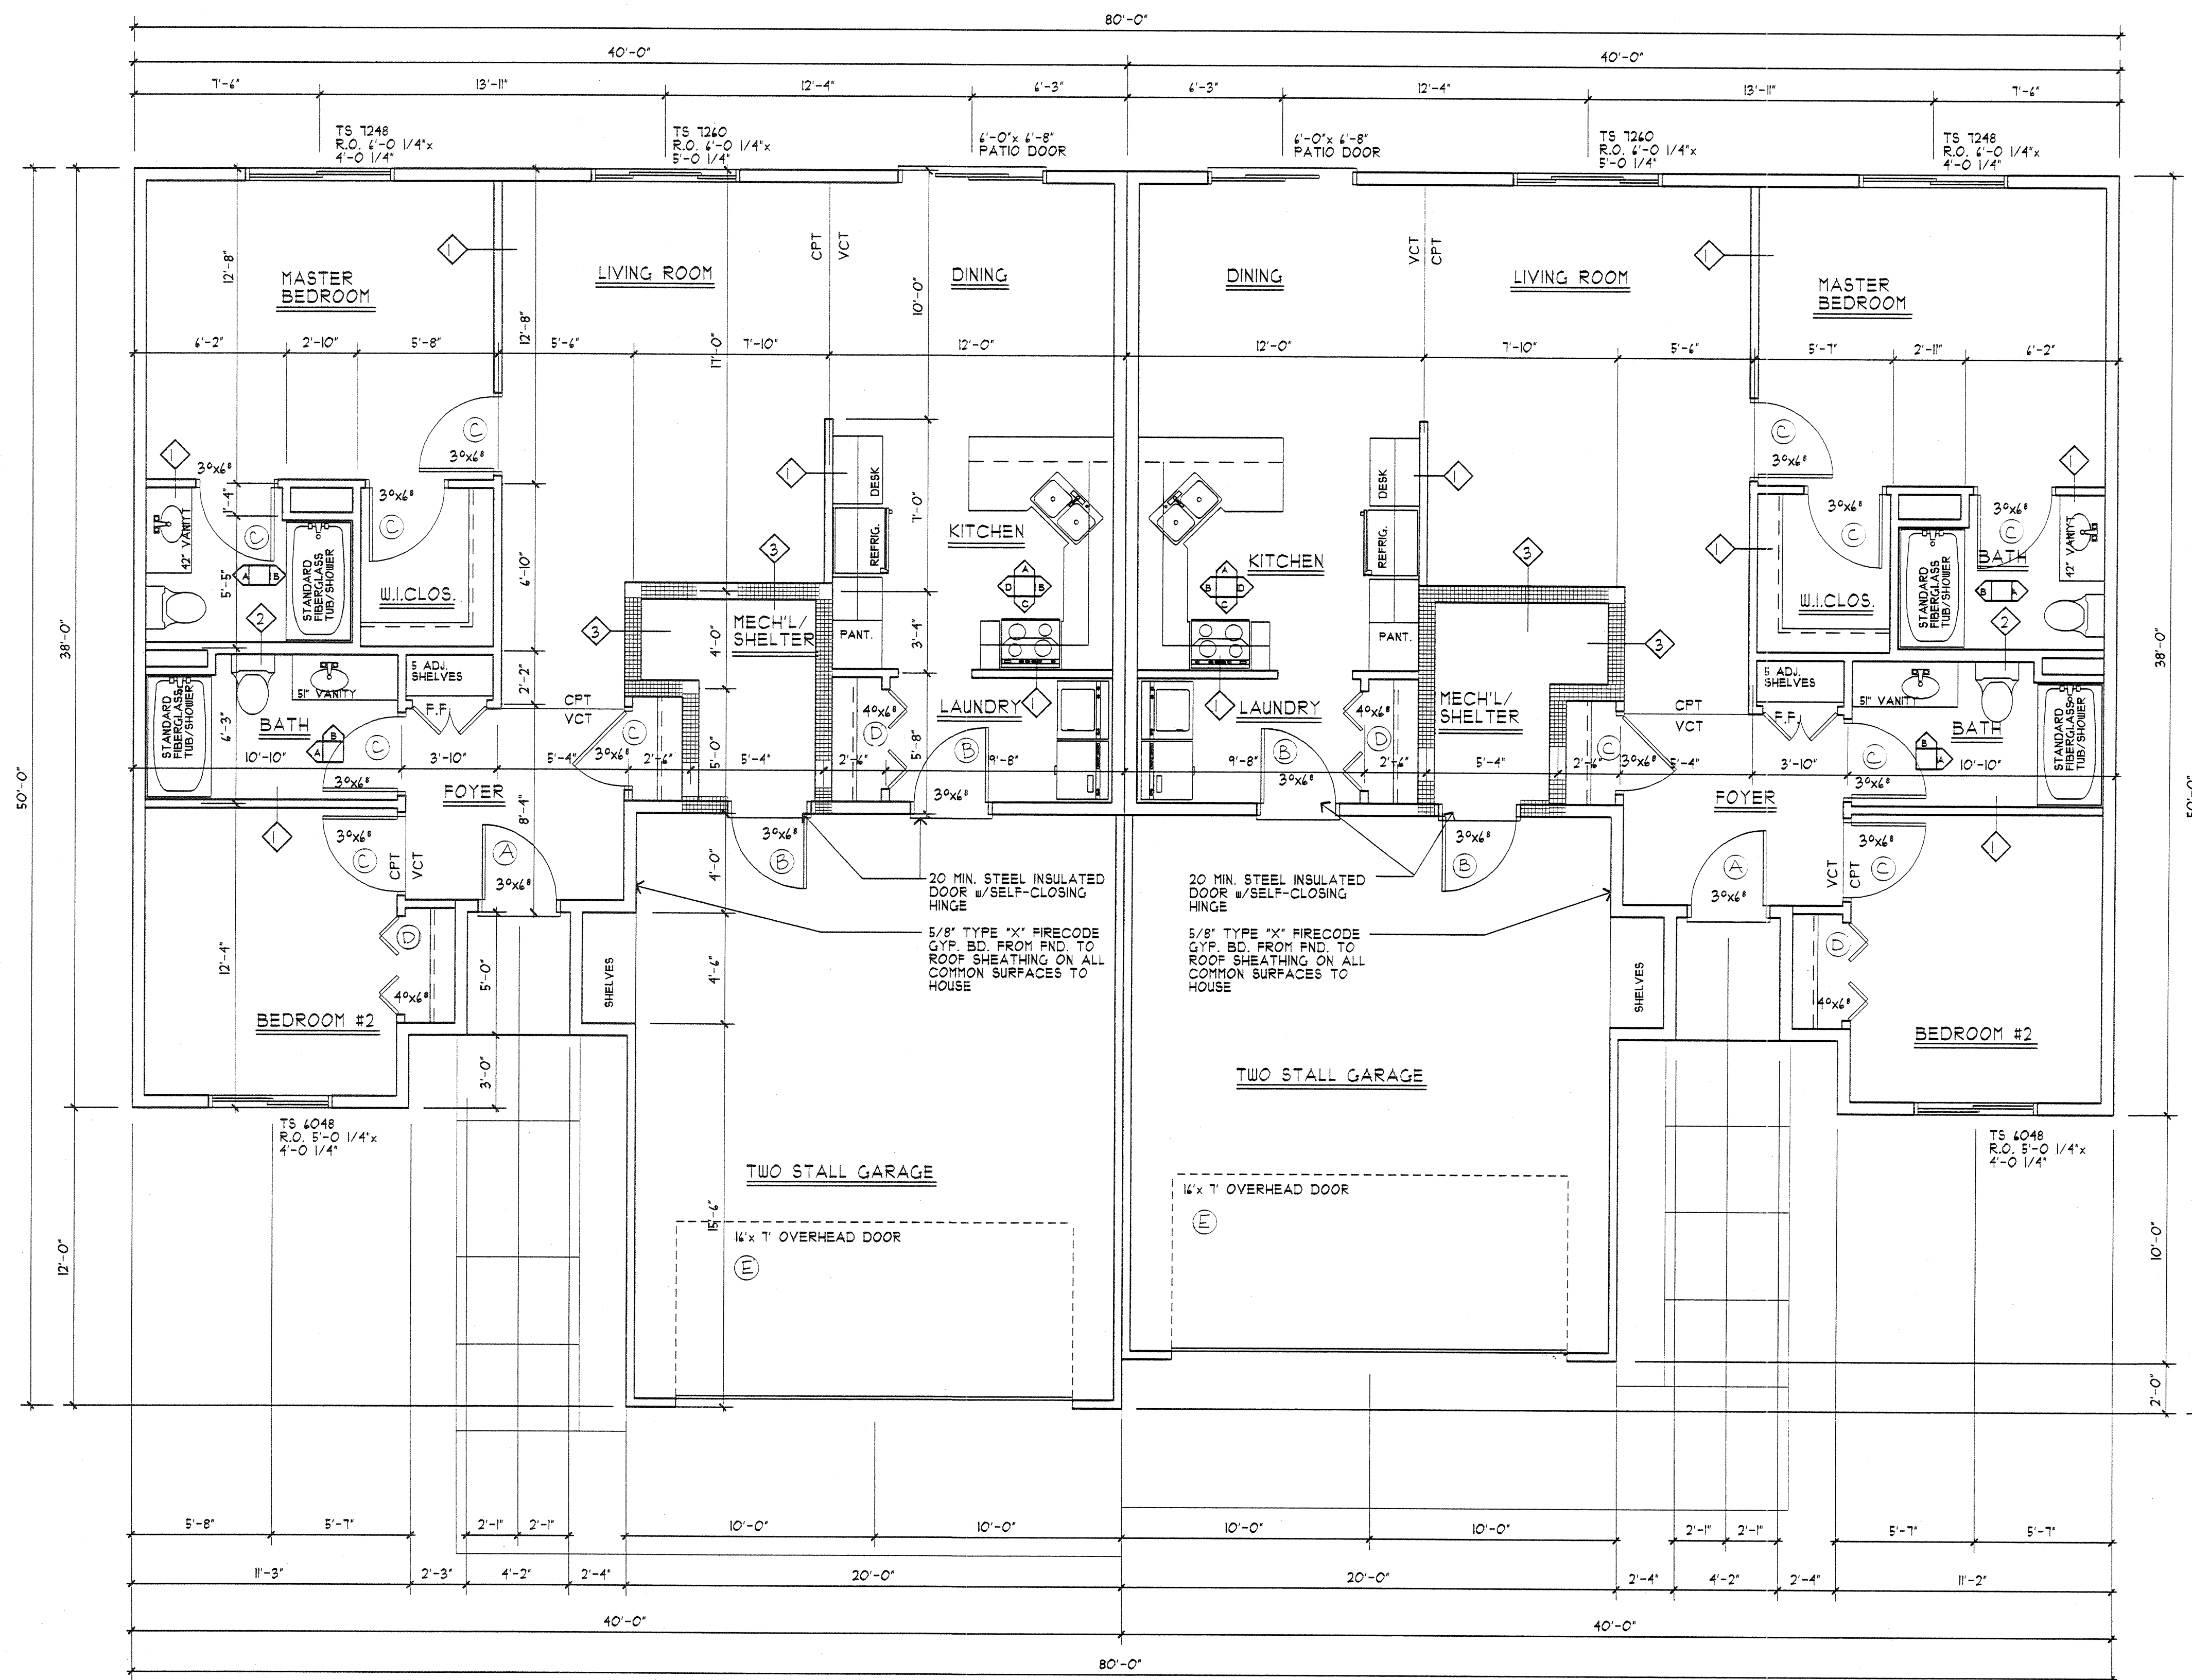


FLOOR PLAN - OPTION "B"

1222.0 (PER UNIT)

1/4"=1'-0"

- NOTE:
- * ALL HEADERS/BEAMS SIZES MUST BE VERIFIED BY LUMBER SUPPLIER & TRUSS MFR.
 - * ALL WINDOWS ARE THERMO-TECH SLIDERS UNLESS NOTED OTHERWISE

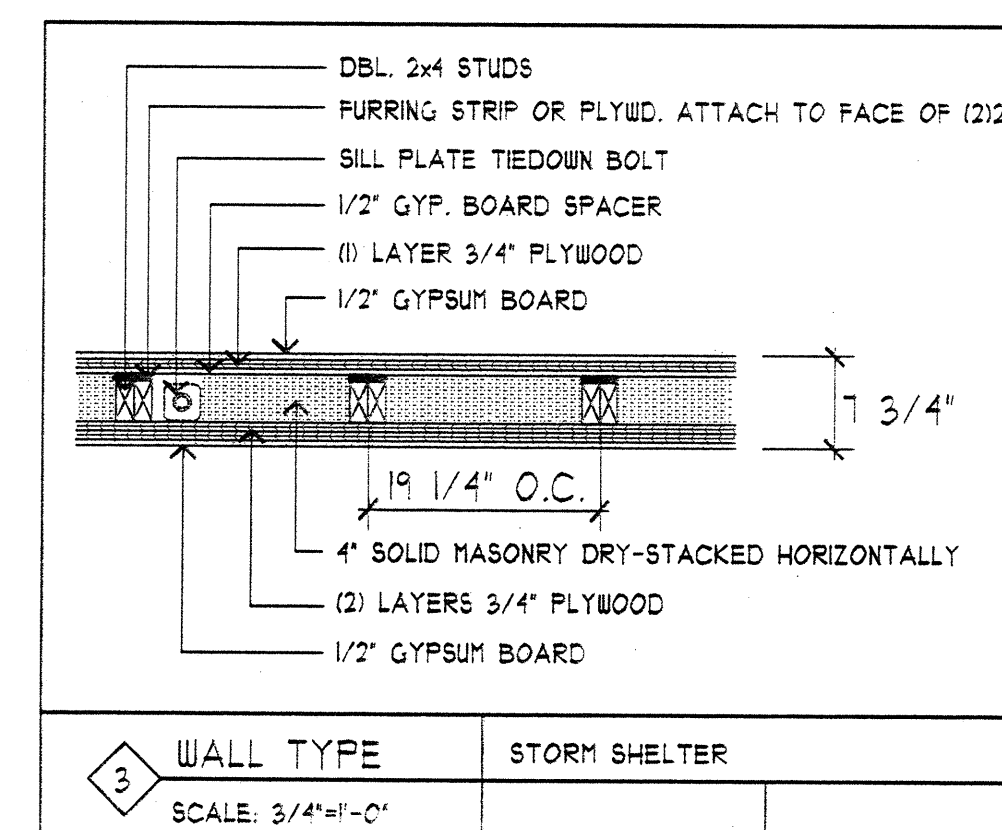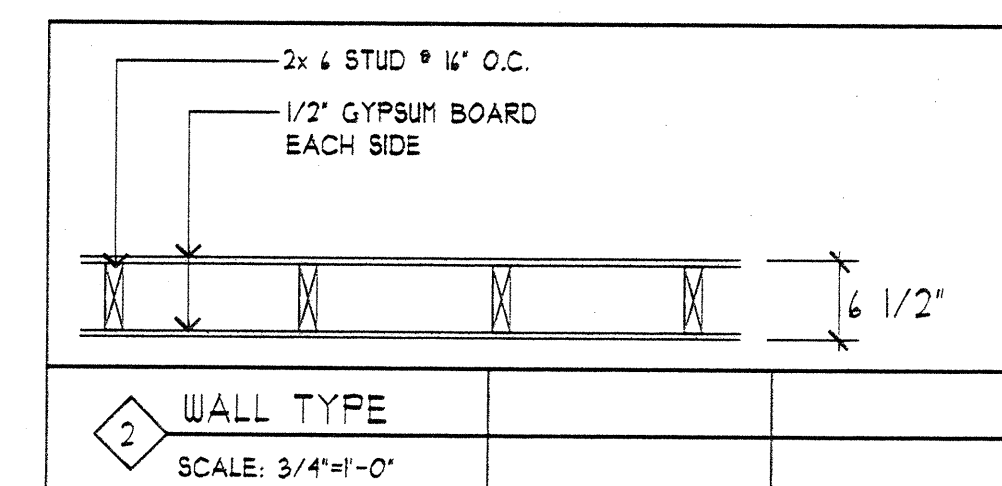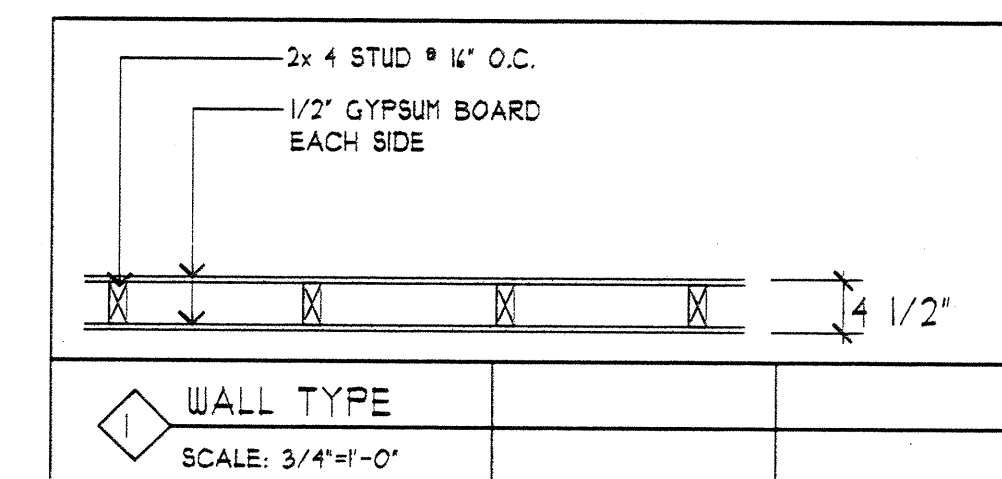

DISCLAIMER OF WARRANTIES

The plans furnished herewith are for general reference only and are not to be used for construction without the supervision of a professional engineer or architect. The user assumes all responsibility for the safety and soundness of the construction. The user acknowledges that the user is responsible for obtaining all necessary permits and for complying with all applicable codes and regulations. The user agrees to hold the architect and engineer harmless from and against all claims, damages, losses, and expenses, including reasonable attorneys' fees, which may be incurred by the architect or engineer as a result of the user's use of the plans.

CONTRACTOR

CLIENT/PROJECT TITLE
MILLE LACS BAND OF OJIBWE INDIANS
"DUPLEX"

DISK FILE NAME/DRAFTSPERSON

RLM

REVISION# DATE

1 JULY 08 03

2

3

4

5

6

7

8

9

SCALE: AS NOTED

SHEET TITLE

FLOOR PLAN & WALL TYPES

DRAWING NUMBER

03040

6 of 9