


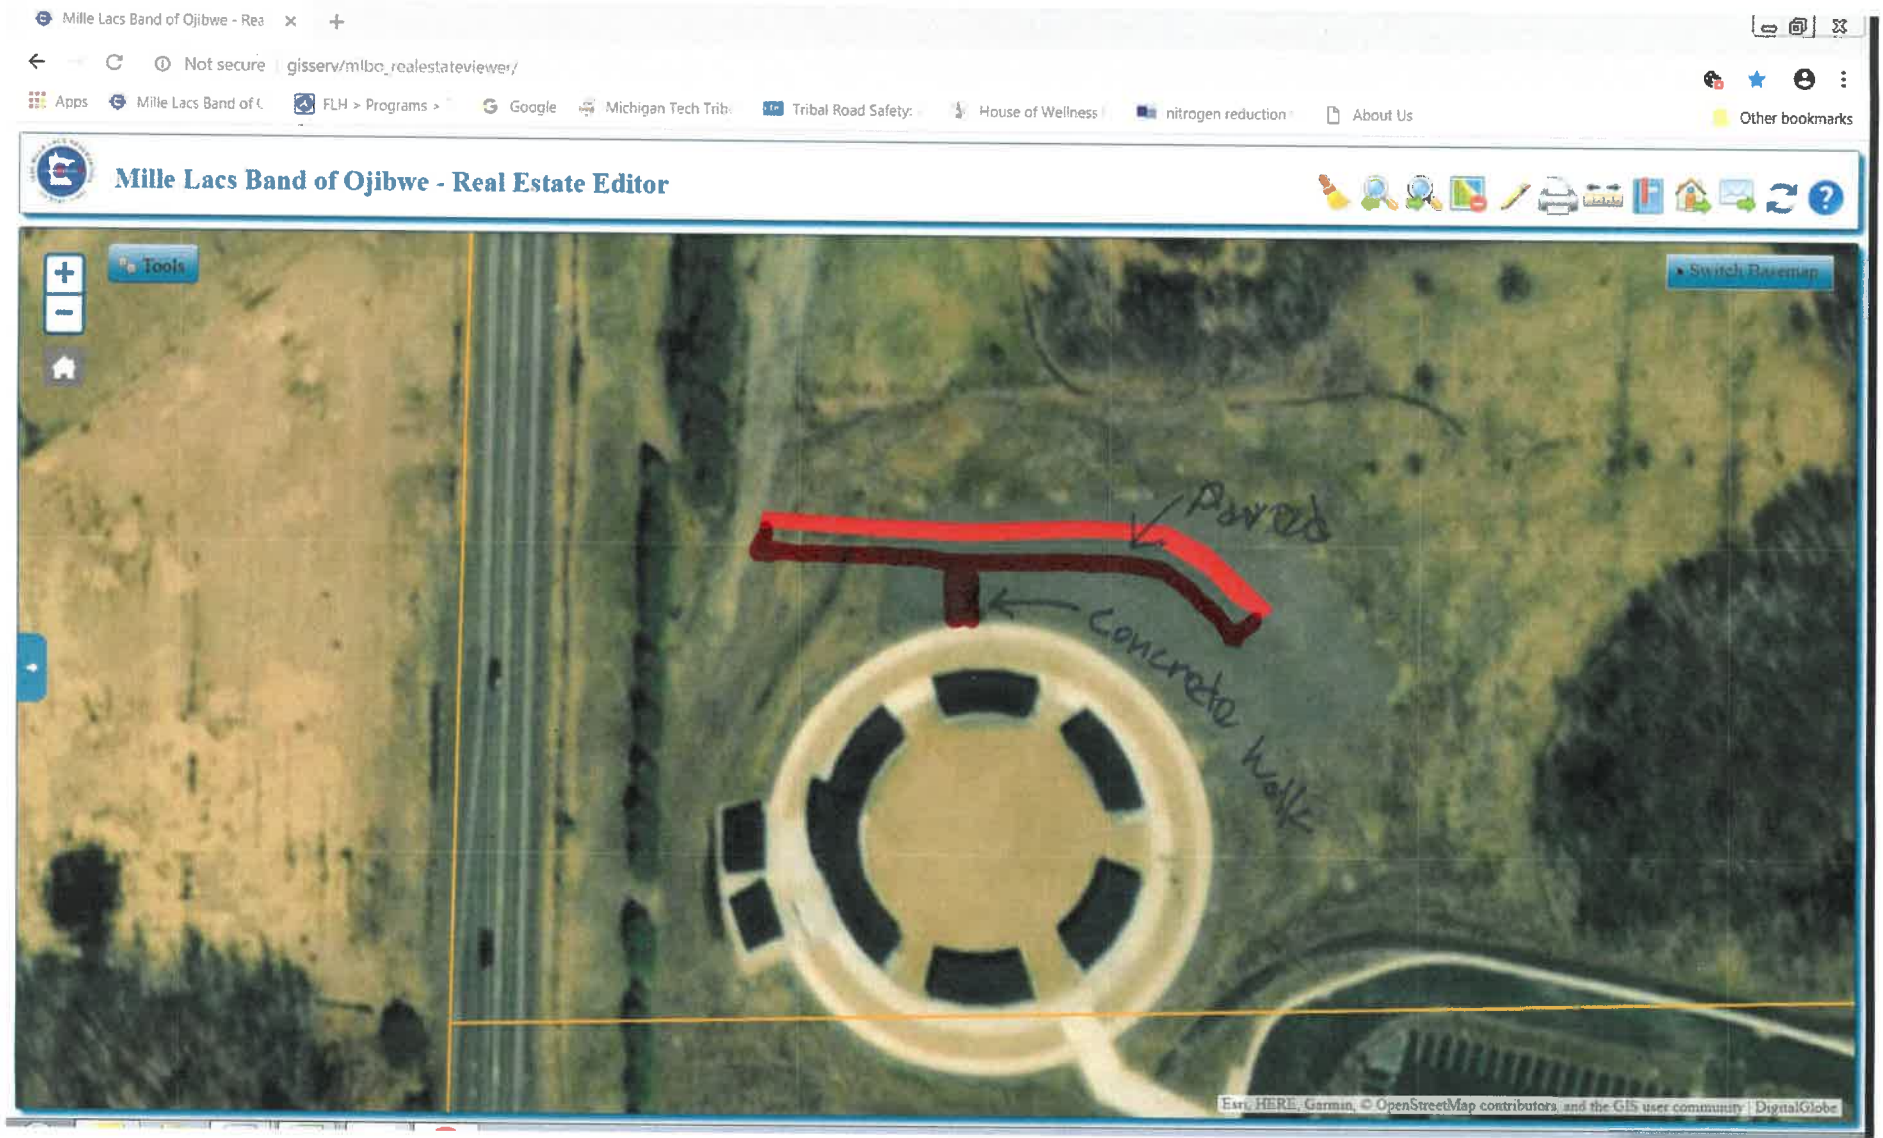

Paved 22' ft wide
Concrete 8' wide